


PLANIMETRIA CAMPO SPORTIVO COMUNALE

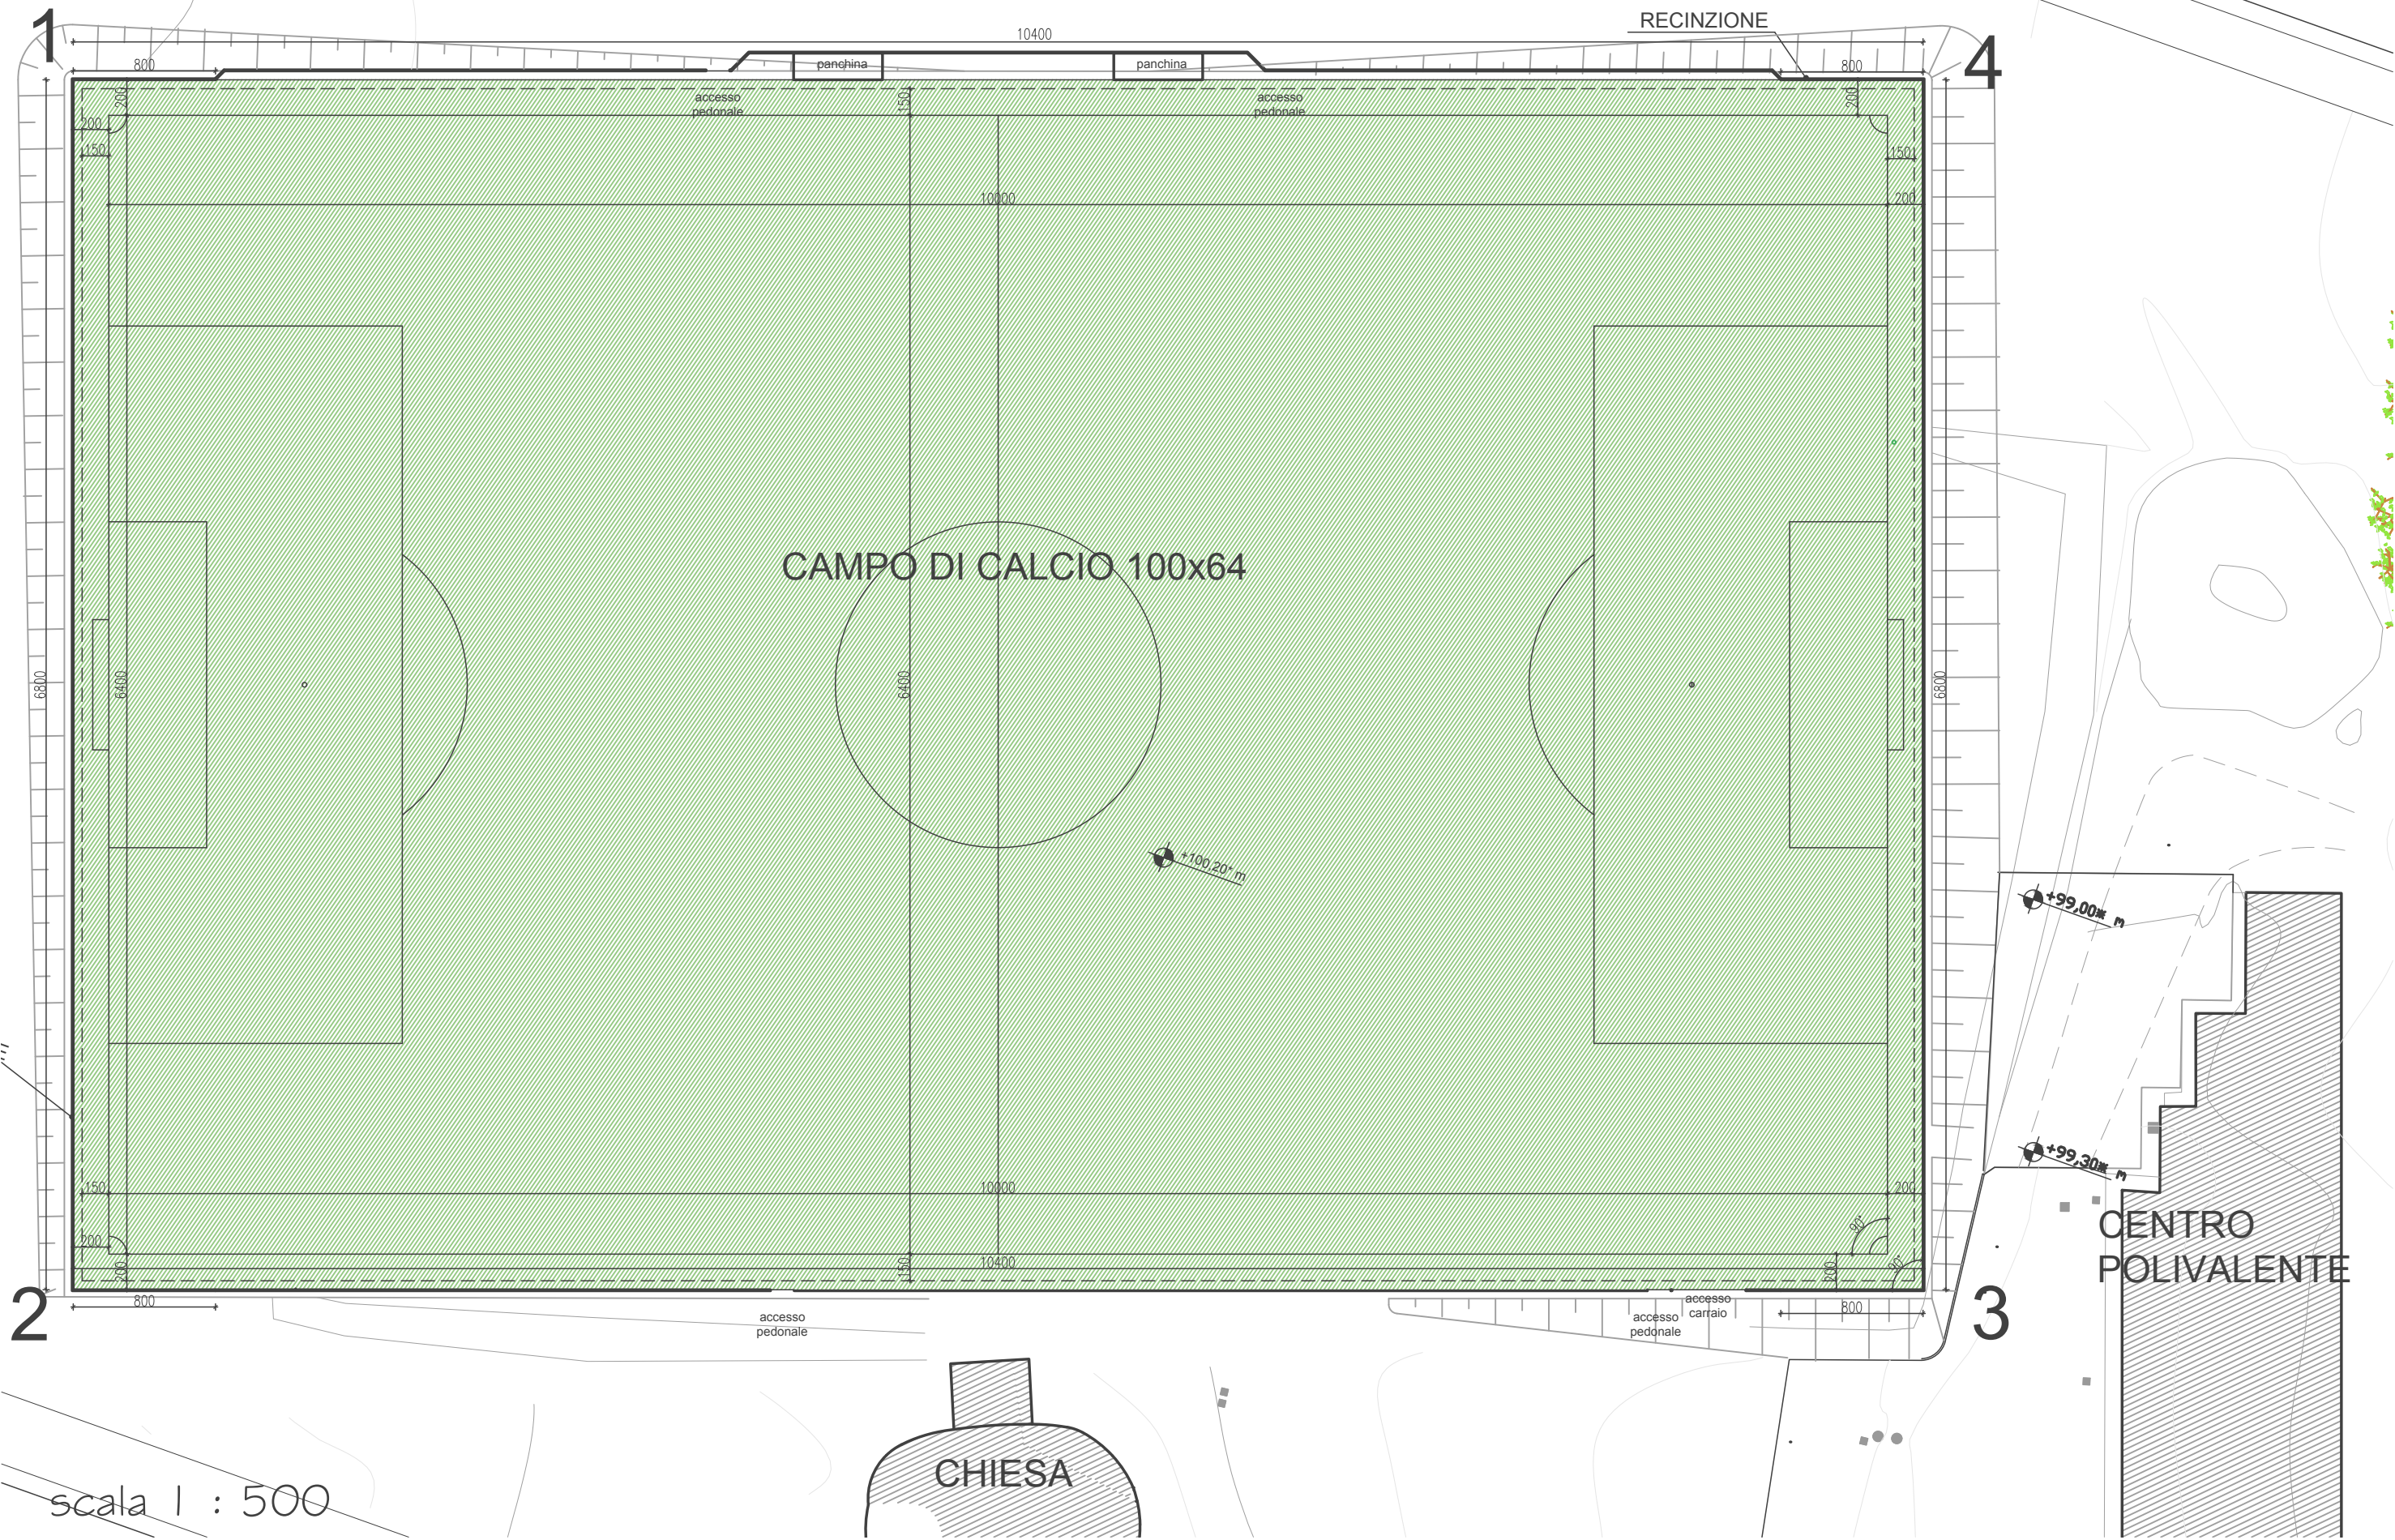

scala 1 : 500